




361 Swan St
 Richmond, Victoria 3121
 Office: +61 3 99 777 888

TIMBER FRAMING INSTALLATION SHEET Quadro Tunnel

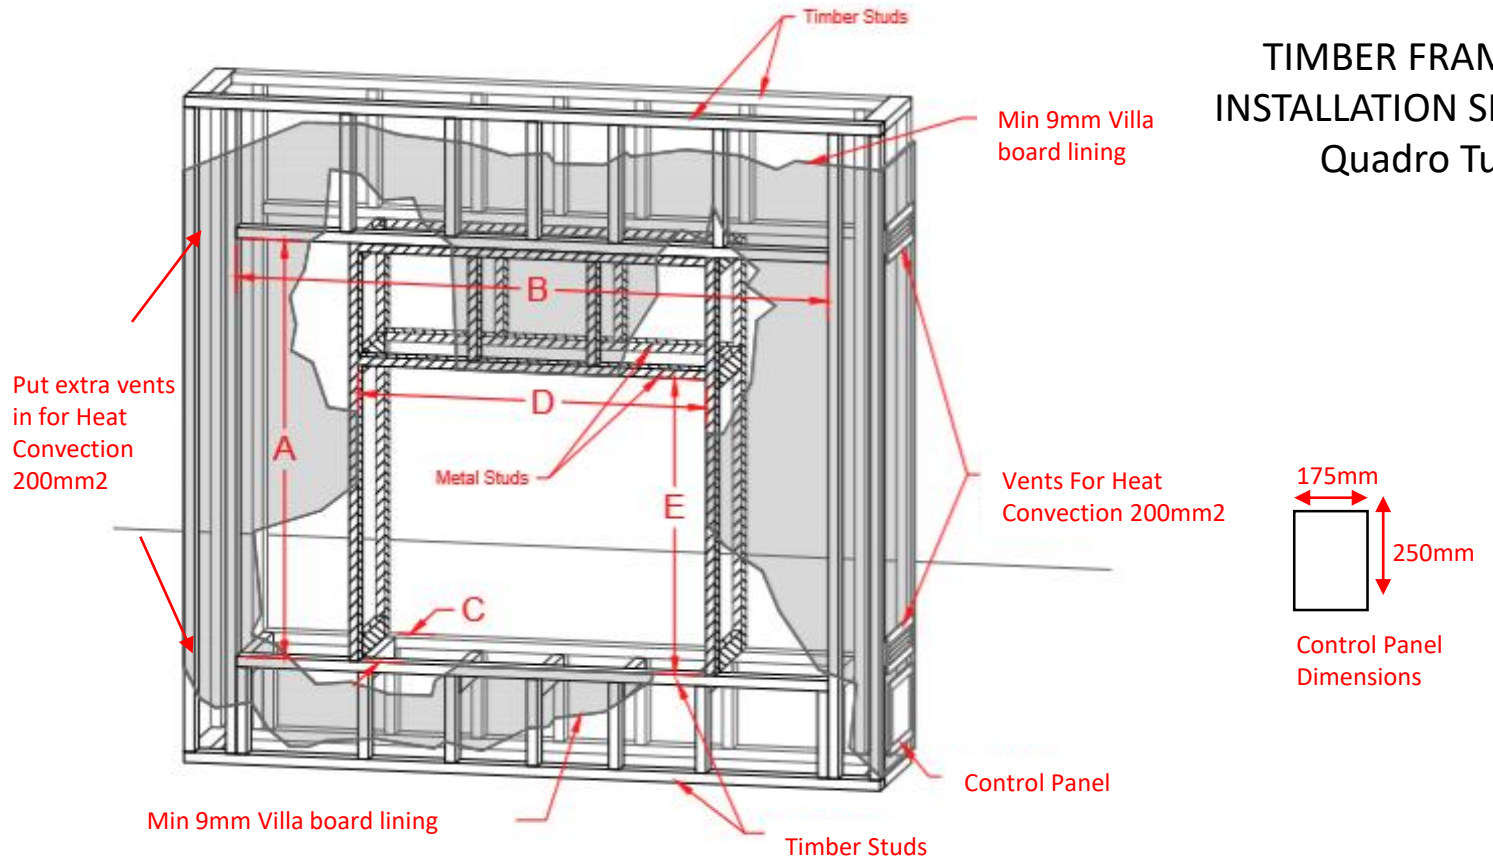

Unit stands on small legs that sit on framing/floor which provide sufficient clearance .
 Flexible connections descend from the middle of the unit to control panel.

X 2 minimum vents required
 X 4 vents for more efficient heat dispersion

Fireplace Dimensions (in mm) Vue Tunnel			Timber Frame (Clearance to Combustibles in mm)			Metal Studs Infills to be installed after Unit Clear Installation Dimensions (in mm)	
H	W	D	A	B	C	D	E
			Unit Height +350mm top=	Unit Width +250mm each side	Unit Depth	Unit Width + 50mm either side	Unit Height + 50mm top
989	1055	385	1339	1555	385	1155	1039

Quadro 800
 Tunnel